


TOP HUNG NOTE: Only this rail "Die 2205" can be used on top hung
 BOTH top & bottom rails must be "Die 2205"

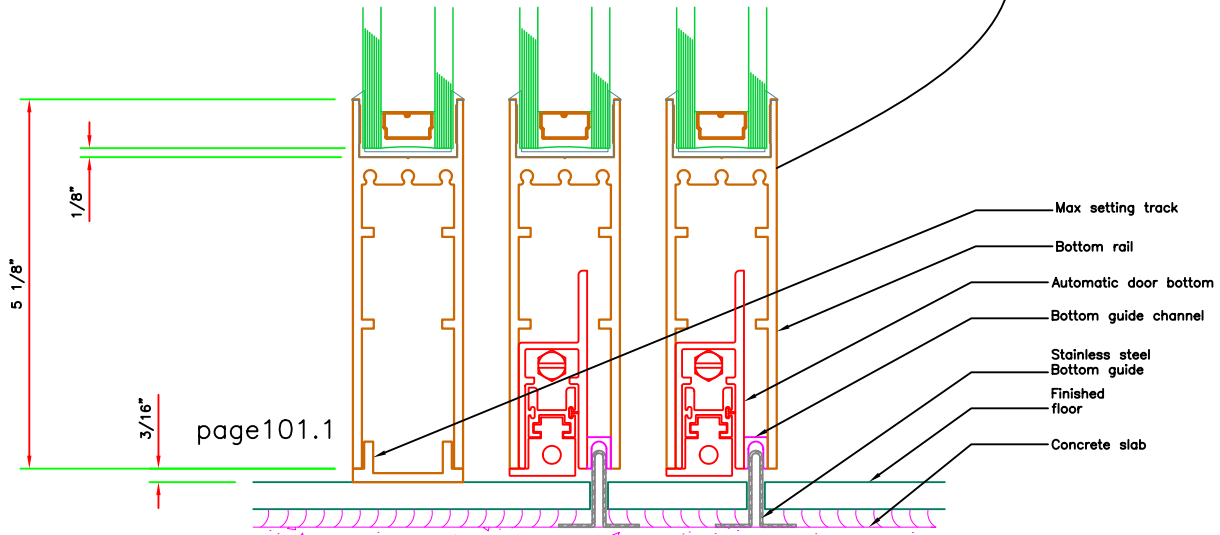

page101.1

PRL GLASS SYSTEMS INC.

Web Site: www.prlglass.com

www.prlaluminum.com

Telephone : (877) 775-25856
 Fax No. : (626) 968-95256

251 Mason Way
 City of industry, C.A.

TITLE **MAX Slider**
details

MAX Slider
 XXO
 top hung
 vertical section
 1/2" tempered glass

101.1





SCALE **XXXXX**

DATE **2/22/2011**

DRAFTPERSON **P**



DRAWING NAME
MAX Slider details SCREEN.dwg

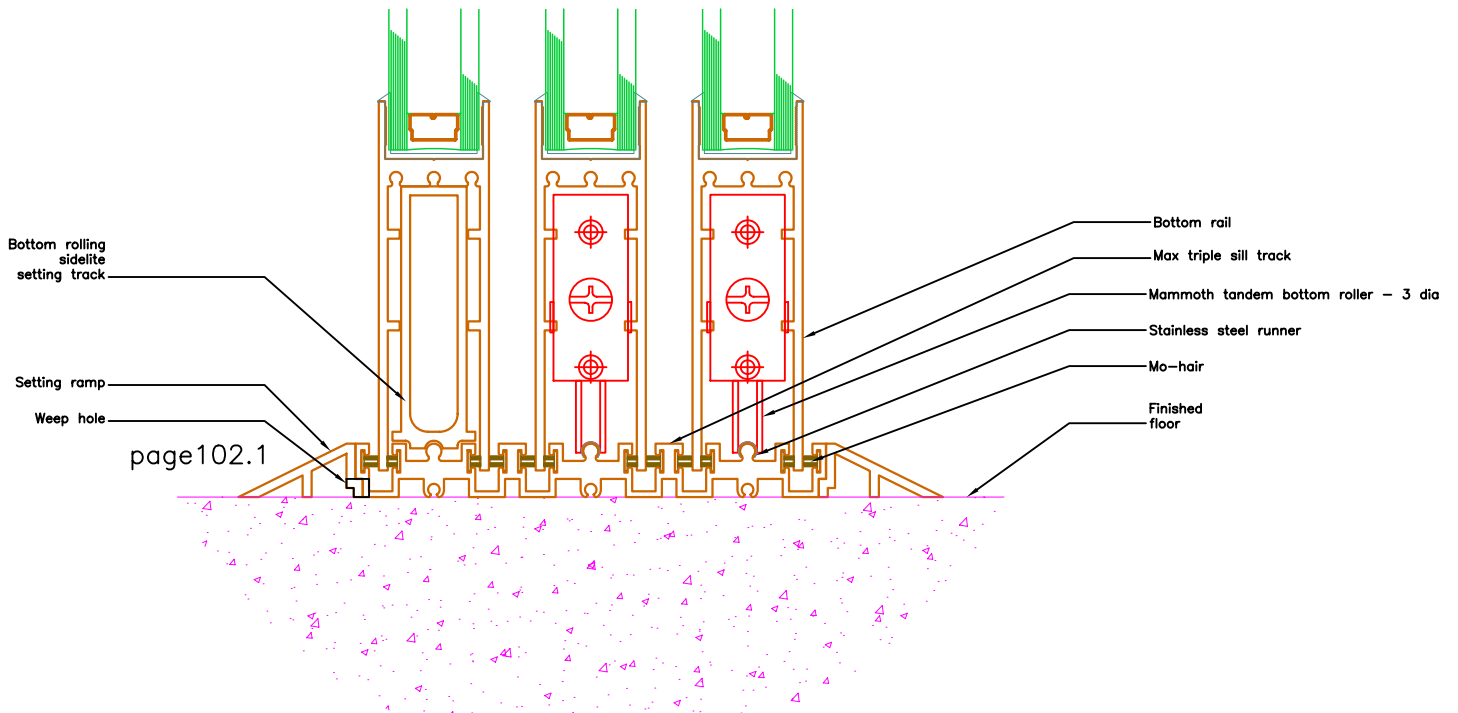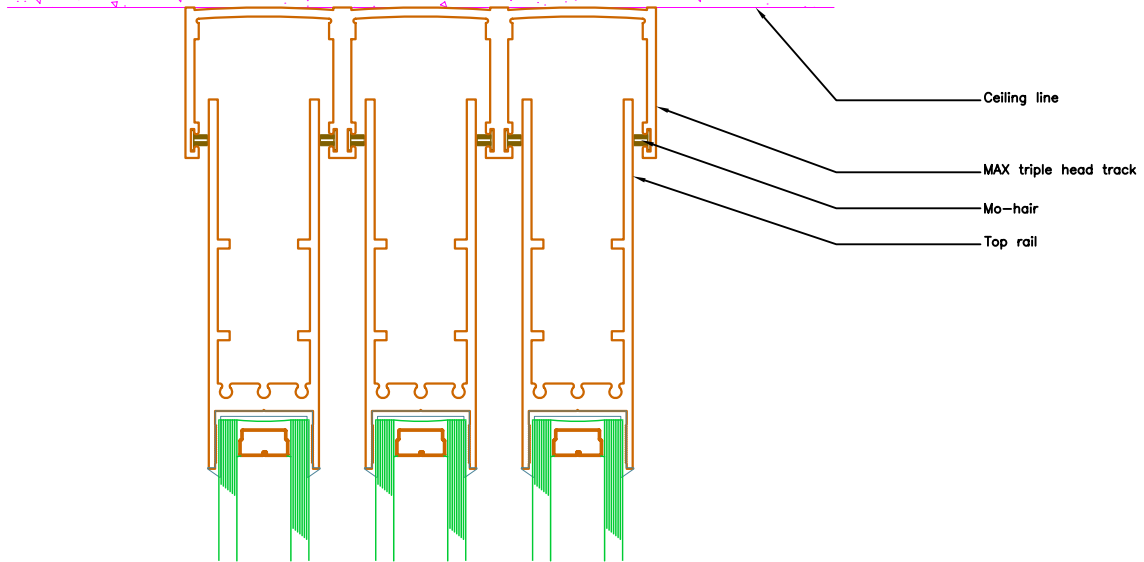

PRL GLASS SYSTEMS INC.

Web Site: www.prlglass.com

www.prlaluminum.com

Telephone : (877) 775-25856
Fax No. : (626) 968-95256

251 Mason Way
City of industry, C.A.

TITLE **MAX Slider**
details

MAX Slider
XXO
bottom rolling
vertical section
1/2" tempered glass

102.1





SCALE **XXXXX**

DATE **2/22/2011**

DRAWING NAME
MAX Slider details SCREEN.dwg

DRAFTPERSON **P**



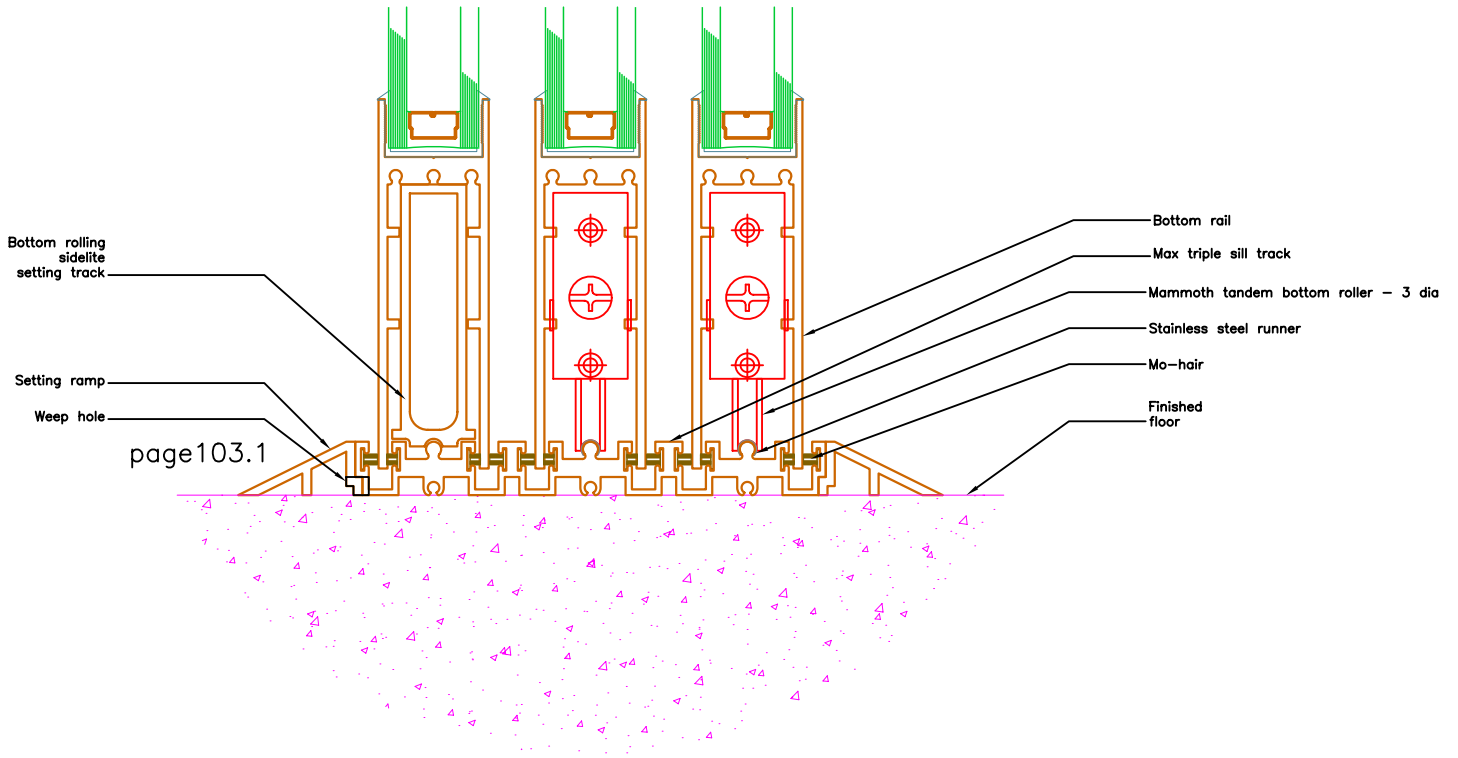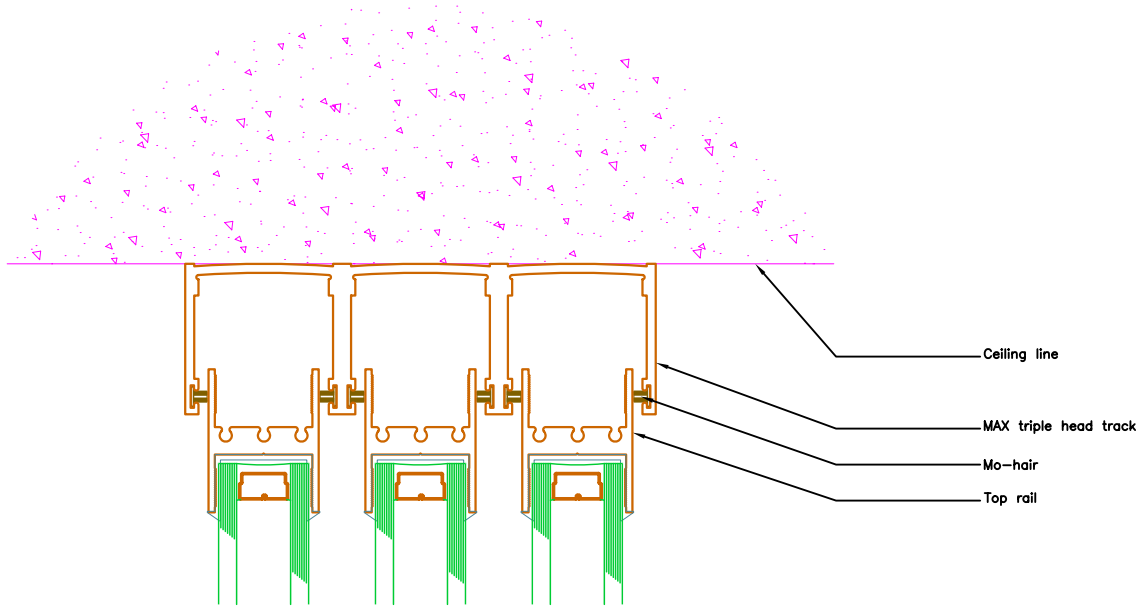

PRL GLASS SYSTEMS INC.

Web Site: www.prlglass.com

www.prlaluminum.com

Telephone : (877) 775-25856
Fax No. : (626) 968-95256

251 Mason Way
City of industry, C.A.

TITLE **MAX Slider**
details

MAX Slider
XXO
bottom rolling
vertical section
1/2" tempered glass

103.1



SCALE **XXXXX**

DATE **2/22/2011**

DRAWING NAME
MAX Slider details SCREEN.dwg

DRAFTPERSON **P**

